


HILLSBORO, OHIO

Building Inspection Department
130 N High Street Hillsboro, Ohio 45133

INSPECTIONS:

1. Electric trench & bonding before backfilling.
 2. Final electric inspection.
- Call 937-393-5219 Opt. 0 the day before the inspection.

CONTACT YOUR ZONING DEPARTMENT
 FOR FENCE REQUIREMENTS

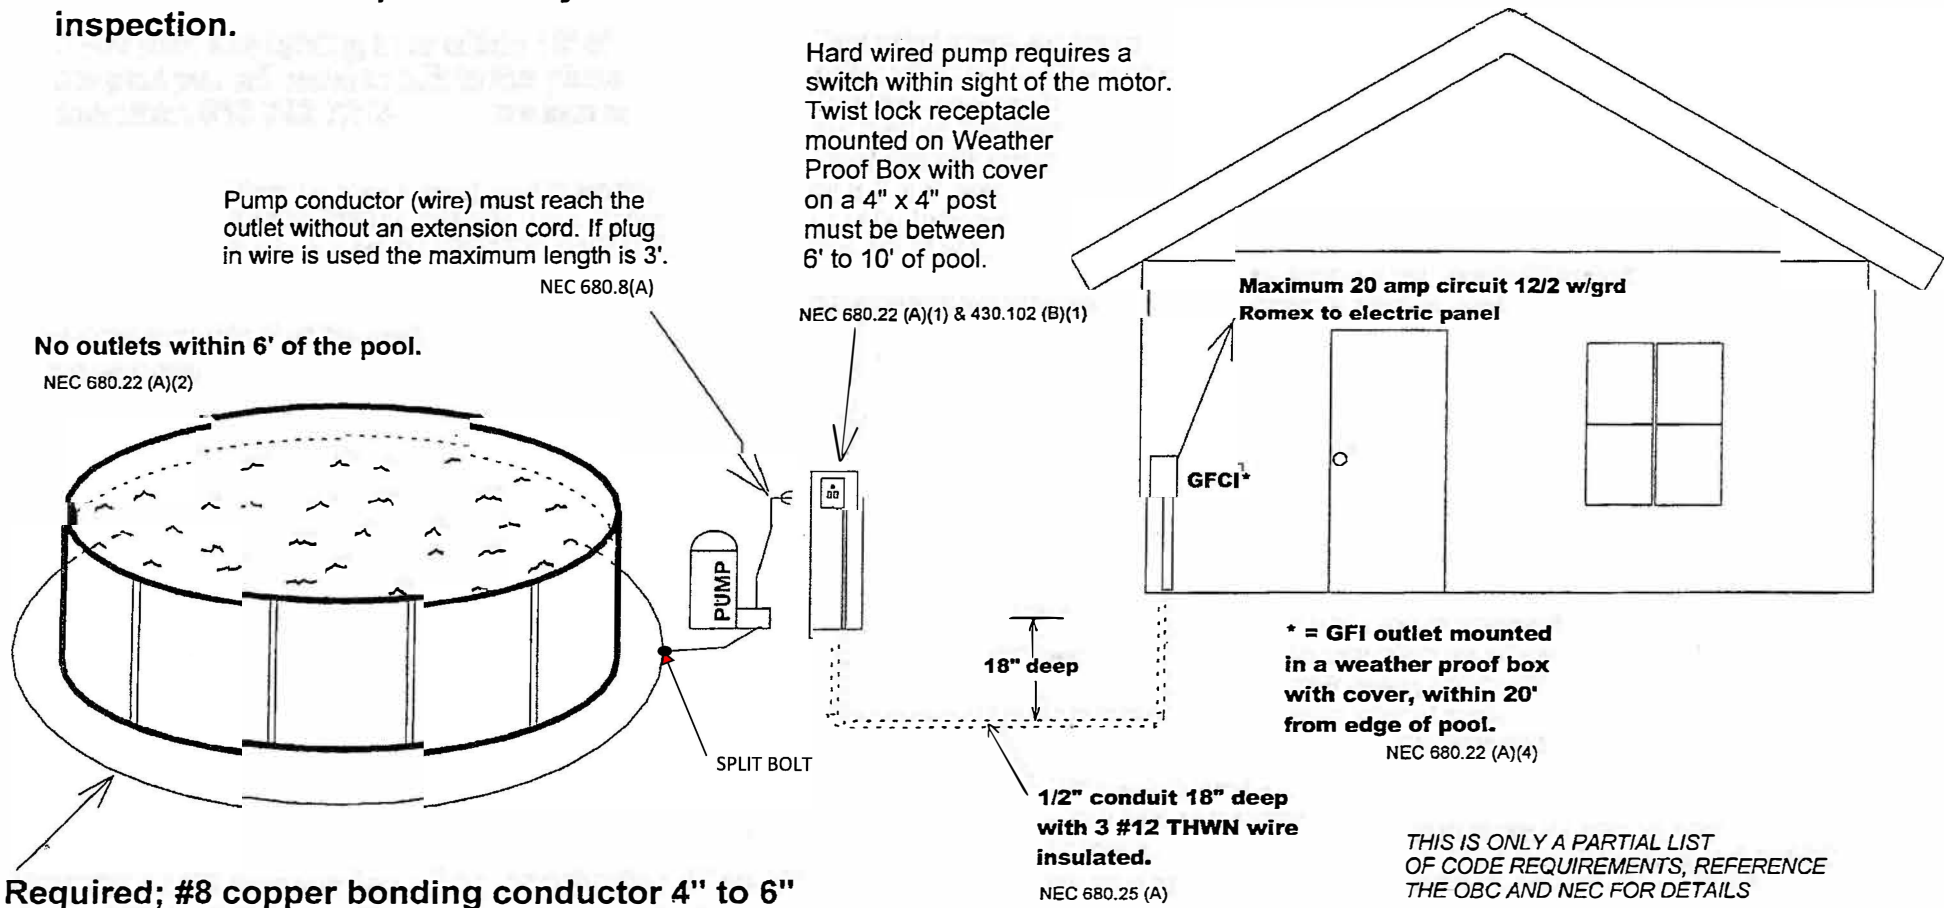

THIS IS ONLY A PARTIAL LIST
 OF CODE REQUIREMENTS, REFERENCE
 THE OBC AND NEC FOR DETAILS